


G:\Projects\14026.tar\A0 Drawings\Layouts\Lot Layout - Op 7 - 2014-05-23.dwg [Lot Layout 11x17] 11/20/2014 3:29PM

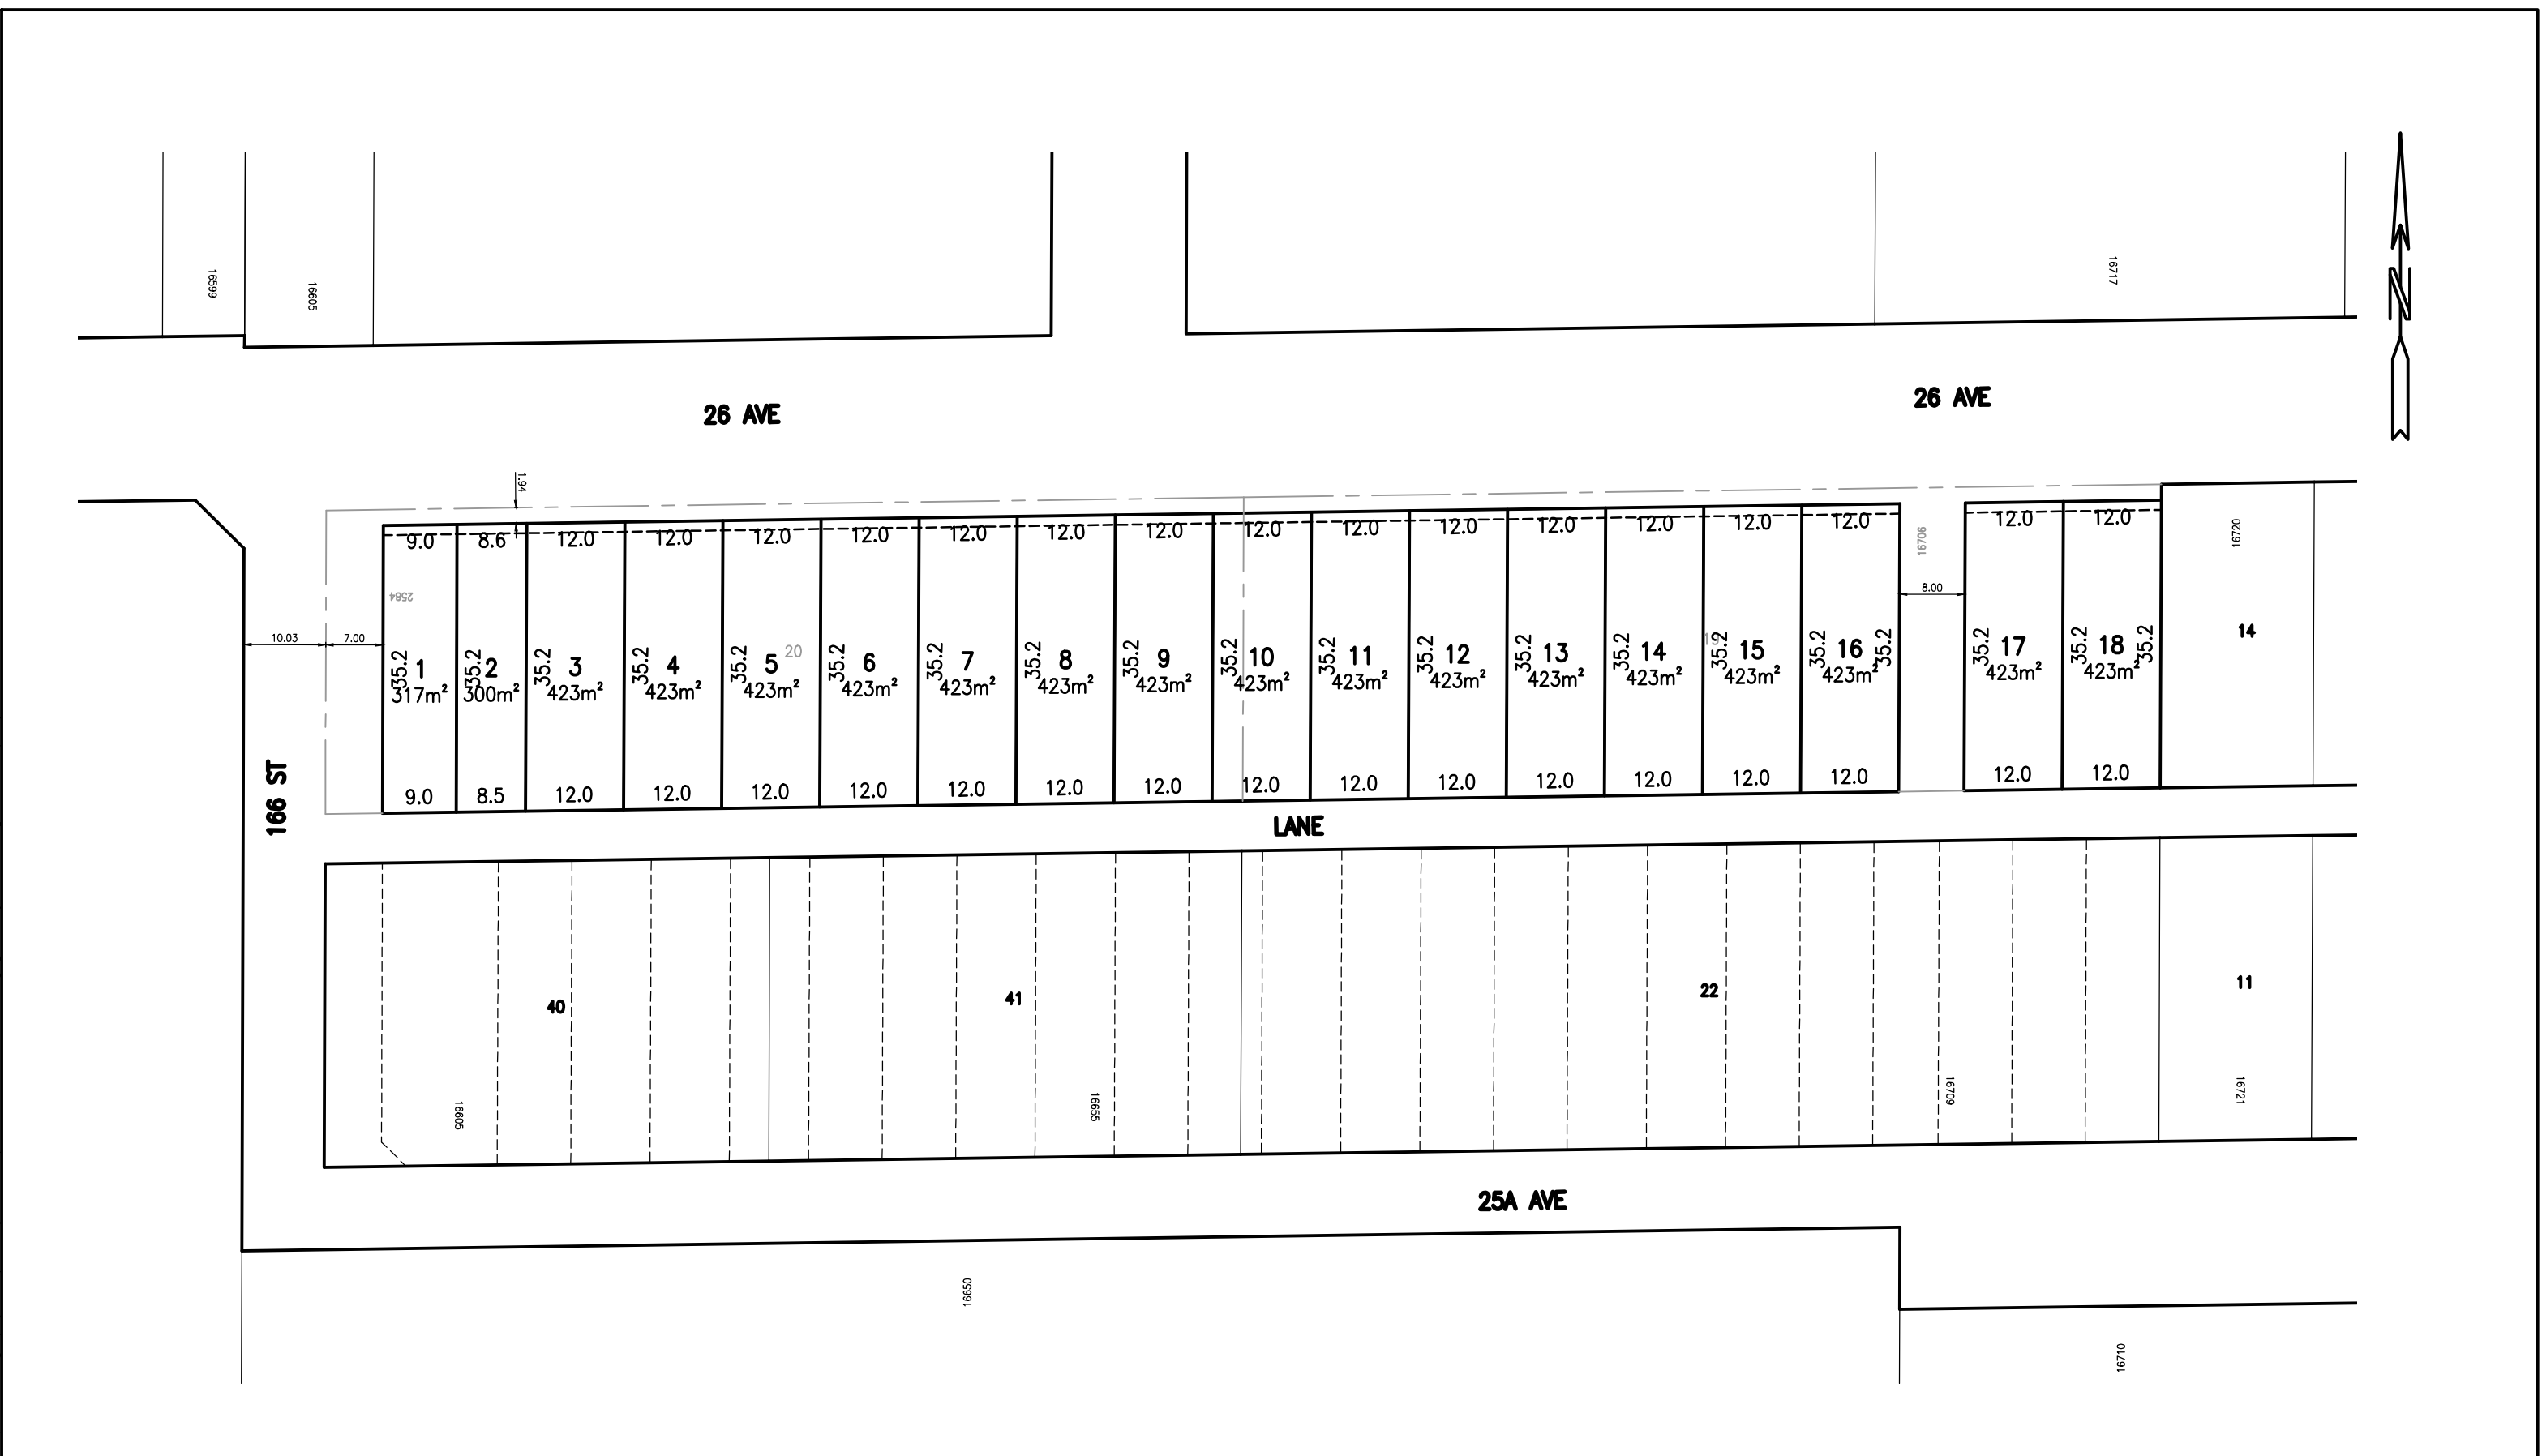

CLIENT:		PROJECT: 2584 166 ST & 16706 26 AVE, SURREY			
DRAWING TITLE: RESIDENTIAL SUBDIVISION					
PROJECT No.	DATE:	LEGAL:	SCALE:	MUNICIPAL PROJECT No:	
14026	MAY 2014		1:750		
PRELIMINARY PLAN - SUBJECT TO APPROVAL(S) FROM FEDERAL, PROVINCIAL AND LOCAL AUTHORITIES					

**Hub Engineering Inc.**  
Engineering and Development Consultants



101 - 7485 - 130 Street, Surrey, B.C. V3W 1H8  
Tel: 604-572-4328 Fax: 604-501-1625 E-mail: mail@hub-inc.com